


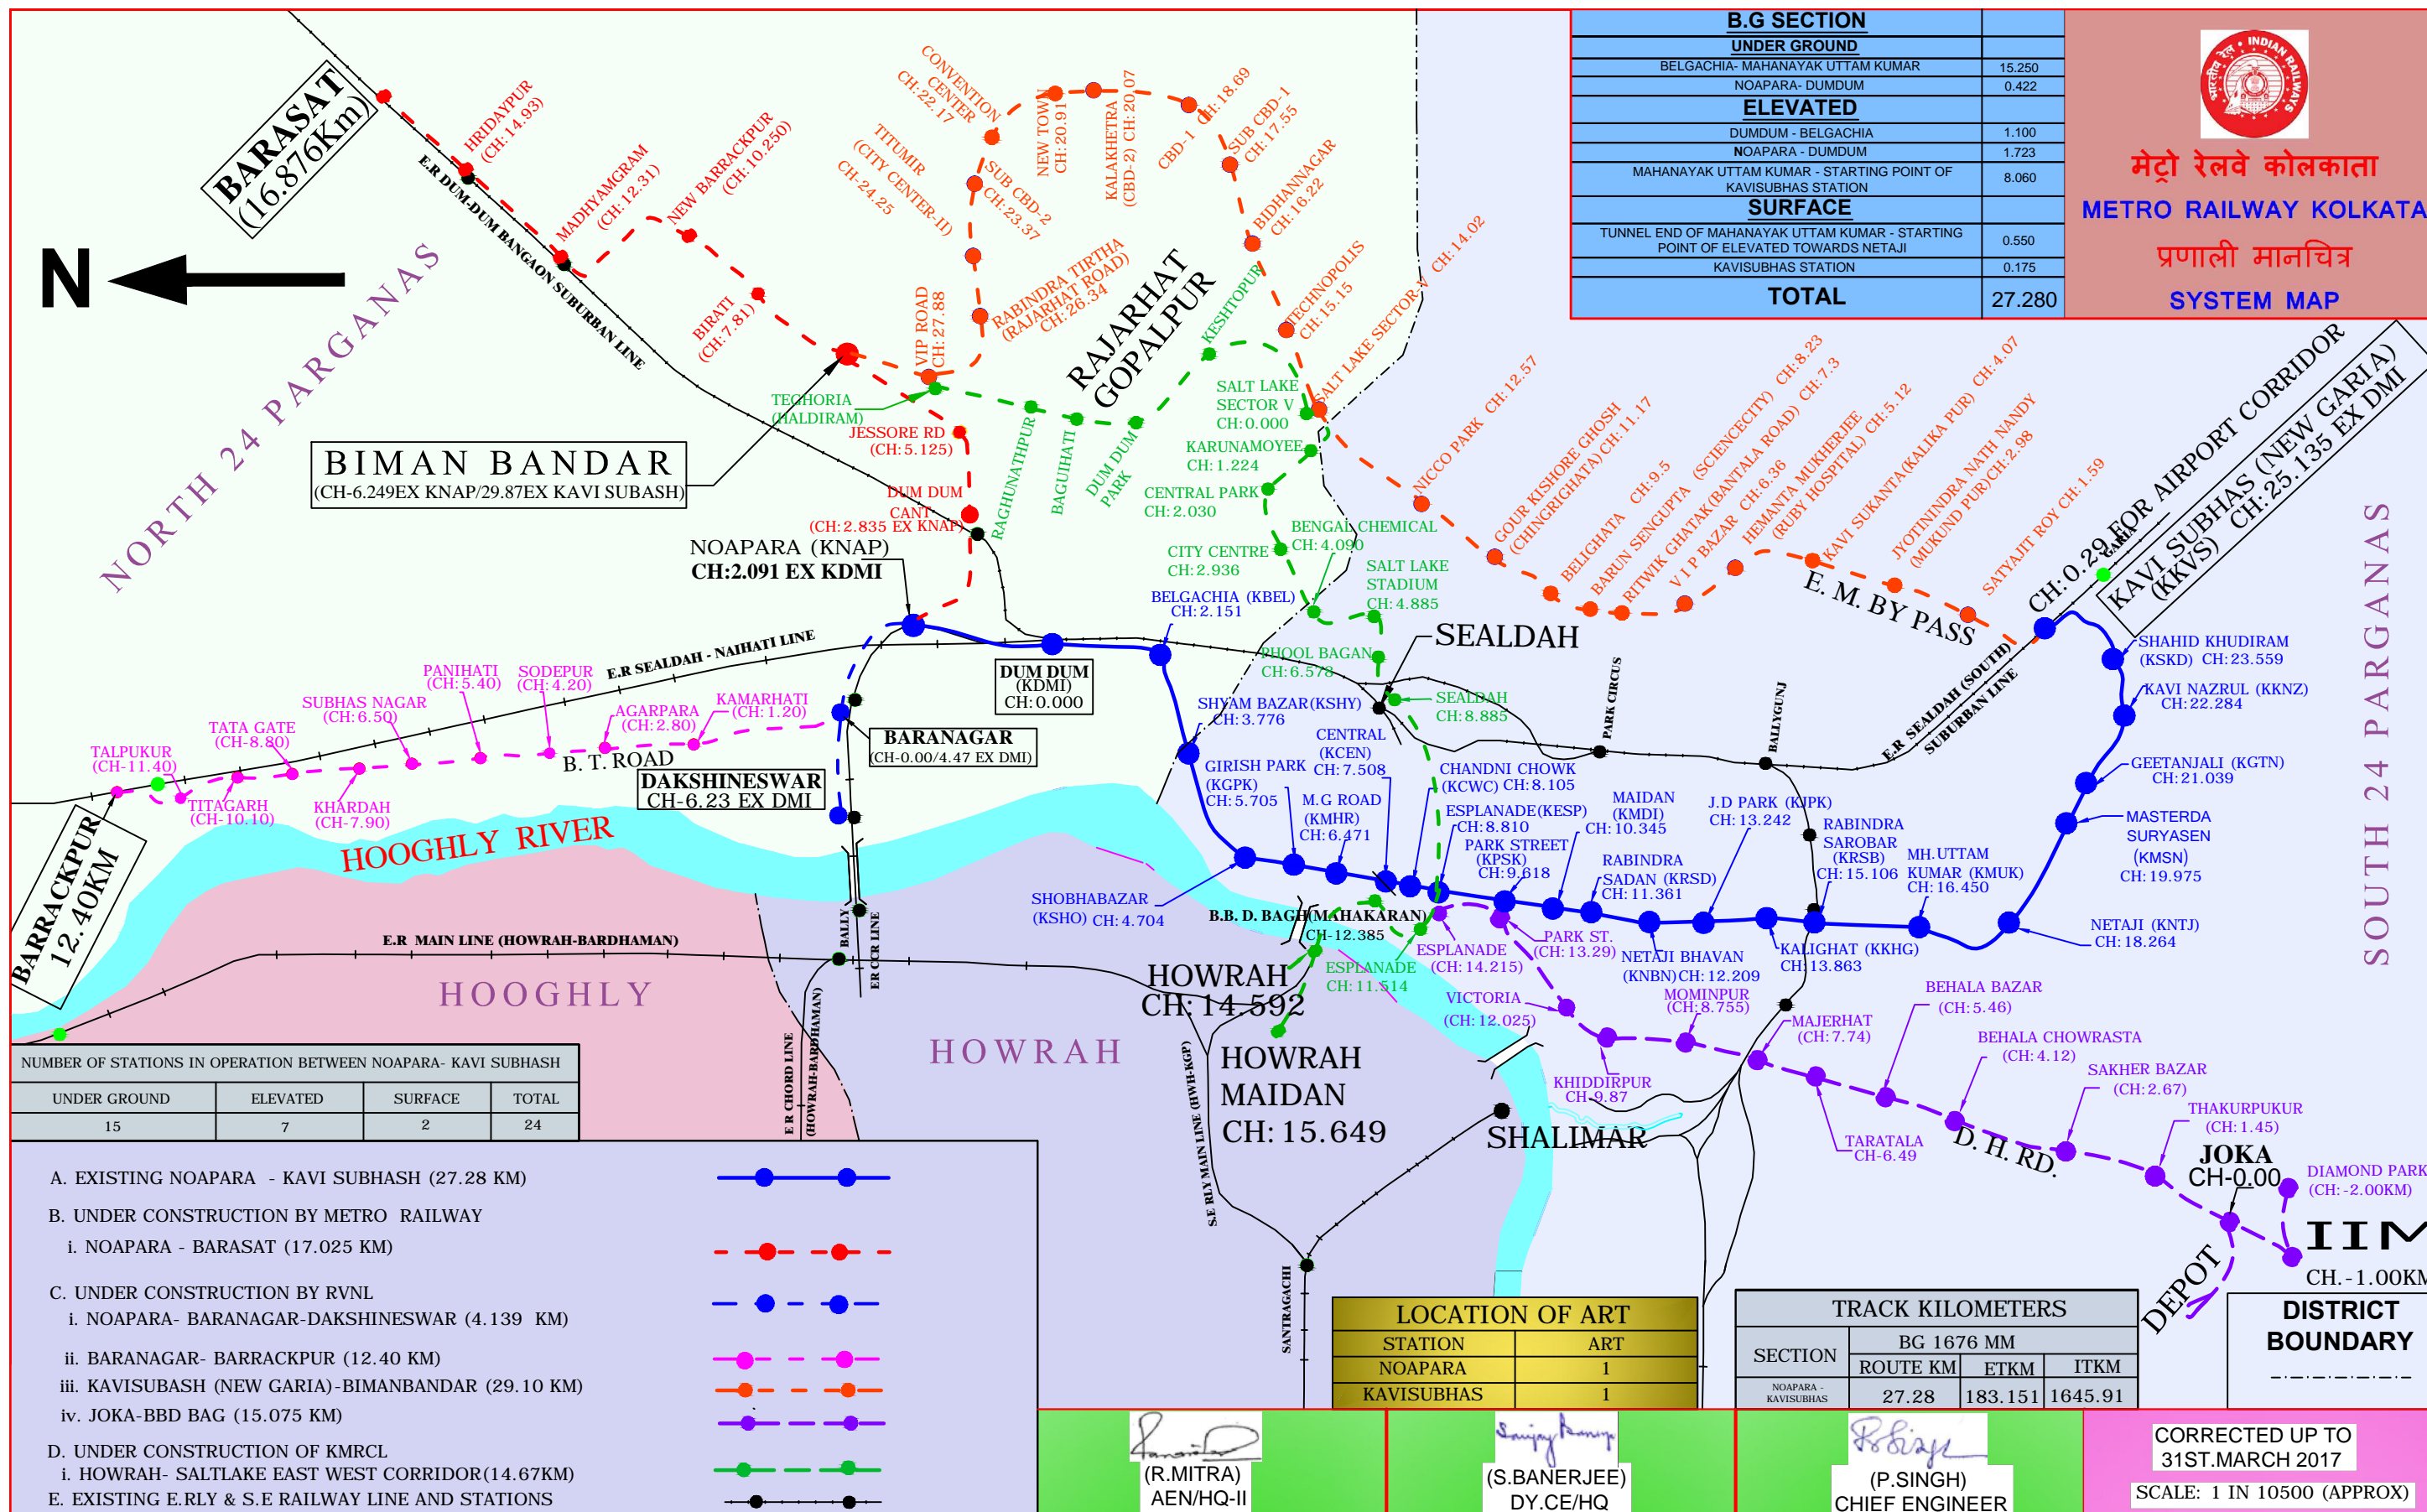

मेट्रो रेलवे कोलकाता
METRO RAILWAY KOLKATA
प्रणाली मानचित्र
SYSTEM MAP

B.G SECTION	
UNDER GROUND	
BELGACHIA- MAHANAYAK UTTAM KUMAR	15.250
NOAPARA- DUMDUM	0.422
ELEVATED	
DUMDUM - BELGACHIA	1.100
NOAPARA - DUMDUM	1.723
MAHANAYAK UTTAM KUMAR - STARTING POINT OF KAVISUBHAS STATION	8.060
SURFACE	
TUNNEL END OF MAHANAYAK UTTAM KUMAR - STARTING POINT OF ELEVATED TOWARDS NETAJI	0.550
KAVISUBHAS STATION	0.175
TOTAL	27.280



UNDER GROUND	ELEVATED	SURFACE	TOTAL
15	7	2	24

- A. EXISTING NOAPARA - KAVI SUBHASH (27.28 KM)
- B. UNDER CONSTRUCTION BY METRO RAILWAY
 - i. NOAPARA - BARASAT (17.025 KM)
- C. UNDER CONSTRUCTION BY RVNL
 - i. NOAPARA- BARANAGAR-DAKSHINESWAR (4.139 KM)
 - ii. BARANAGAR- BARRACKPUR (12.40 KM)
 - iii. KAVISUBASH (NEW GARIA)-BIMANBANDAR (29.10 KM)
 - iv. JOKA-BBD BAG (15.075 KM)
- D. UNDER CONSTRUCTION OF KMRCL
 - i. HOWRAH- SALLAKE EAST WEST CORRIDOR(14.67KM)
- E. EXISTING E.RLY & S.E RAILWAY LINE AND STATIONS

STATION	ART
NOAPARA	1
KAVISUBHAS	1

SECTION	BG 1676 MM		
	ROUTE KM	ETKM	ITKM
NOAPARA - KAVISUBHAS	27.28	183.151	1645.91

(R.MITRA)
AEN/HQ-II

(S.BANERJEE)
DY.CE/HQ

(P.SINGH)
CHIEF ENGINEER

CORRECTED UP TO
31ST.MARCH 2017
SCALE: 1 IN 10500 (APPROX)